


Revision

**PETERSON
/ GORDON**


ARCHITECTS
PA

3508-A VEST MILL ROAD
WINSTON - SALEM NC
TEL. (336) 760-1411
EMAIL info@petersongordon.com

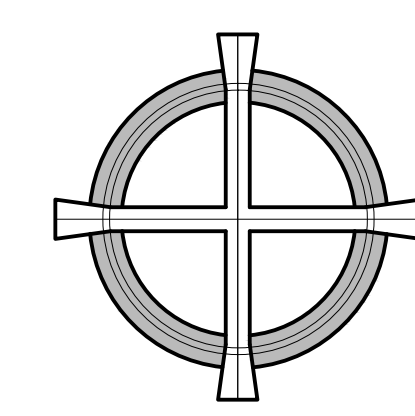

**Oak Ridge
Presbyterian
Church**

Comm. No.	24-200
Date	10-14-24
Drawn By	PAP

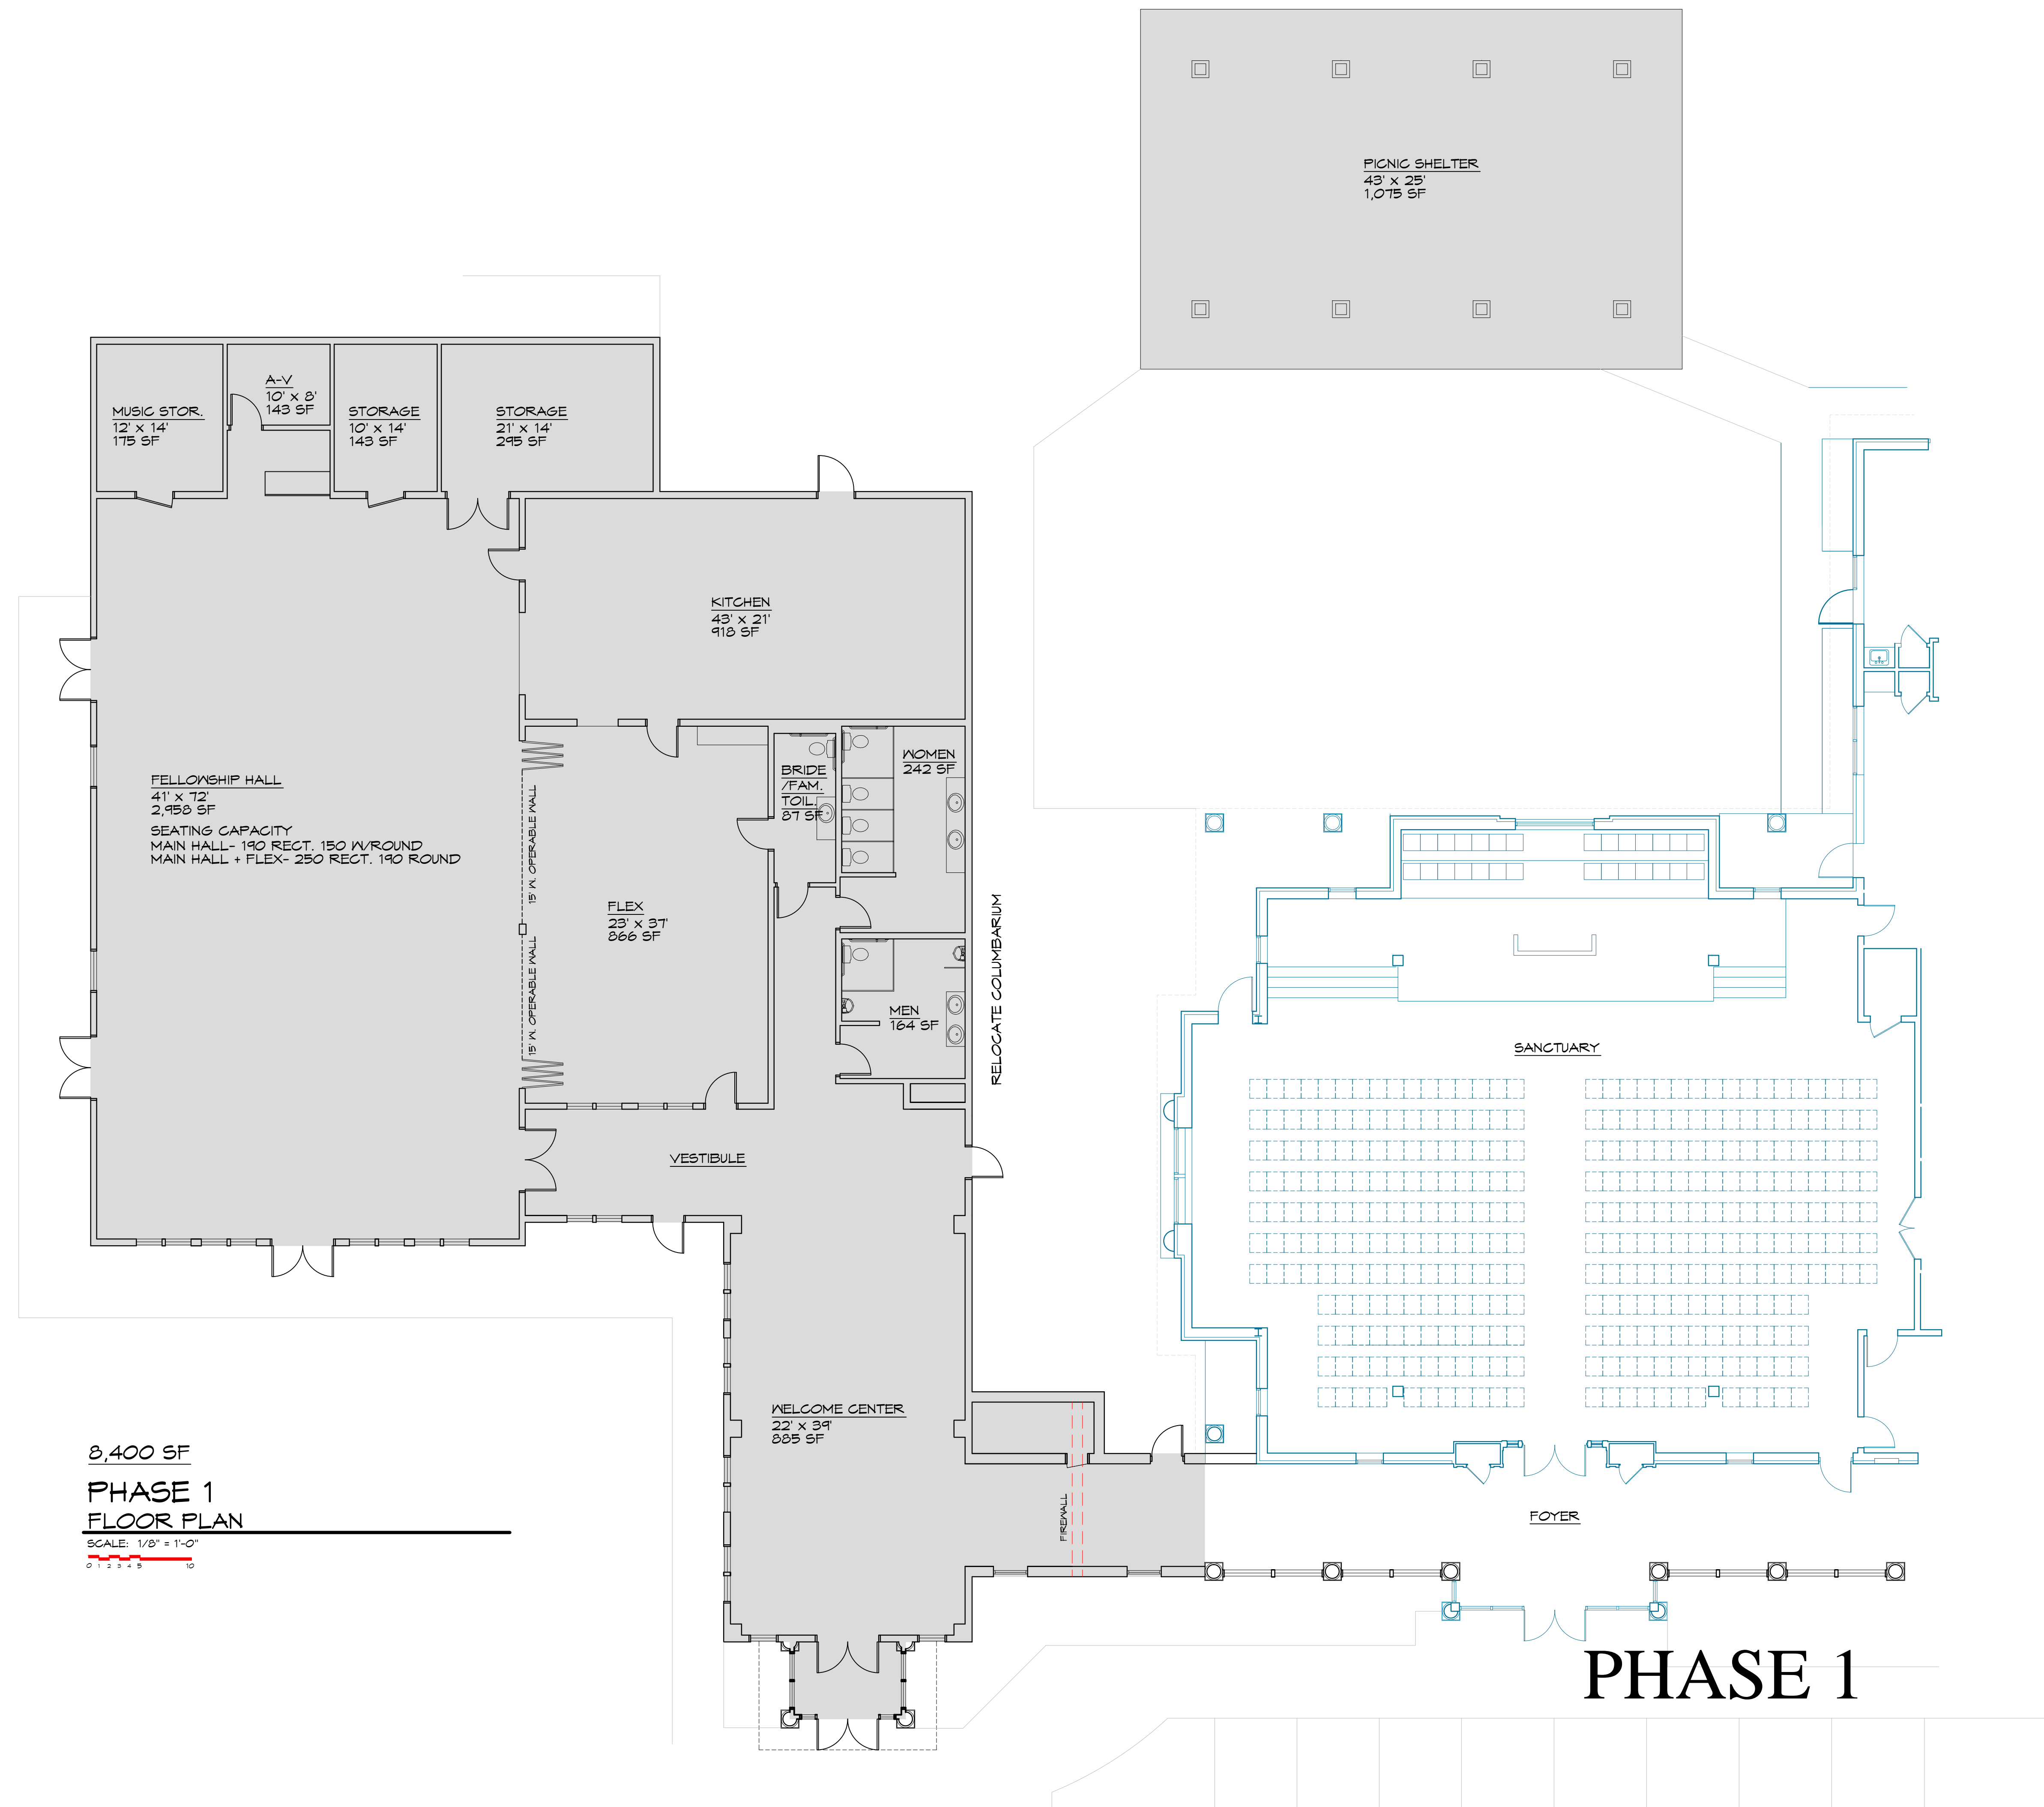

8,400 SF
PHASE 1
FLOOR PLAN
SCALE: 1/8" = 1'-0"
0 5 10

PHASE 1